



NO.	DATE	REVISION
P1	20.12.11	PRELIMINARY ISSUE
P2	17.02.12	REVISED PRELIMINARY ISSUE
P3	23.02.12	REVISED PRELIMINARY ISSUE

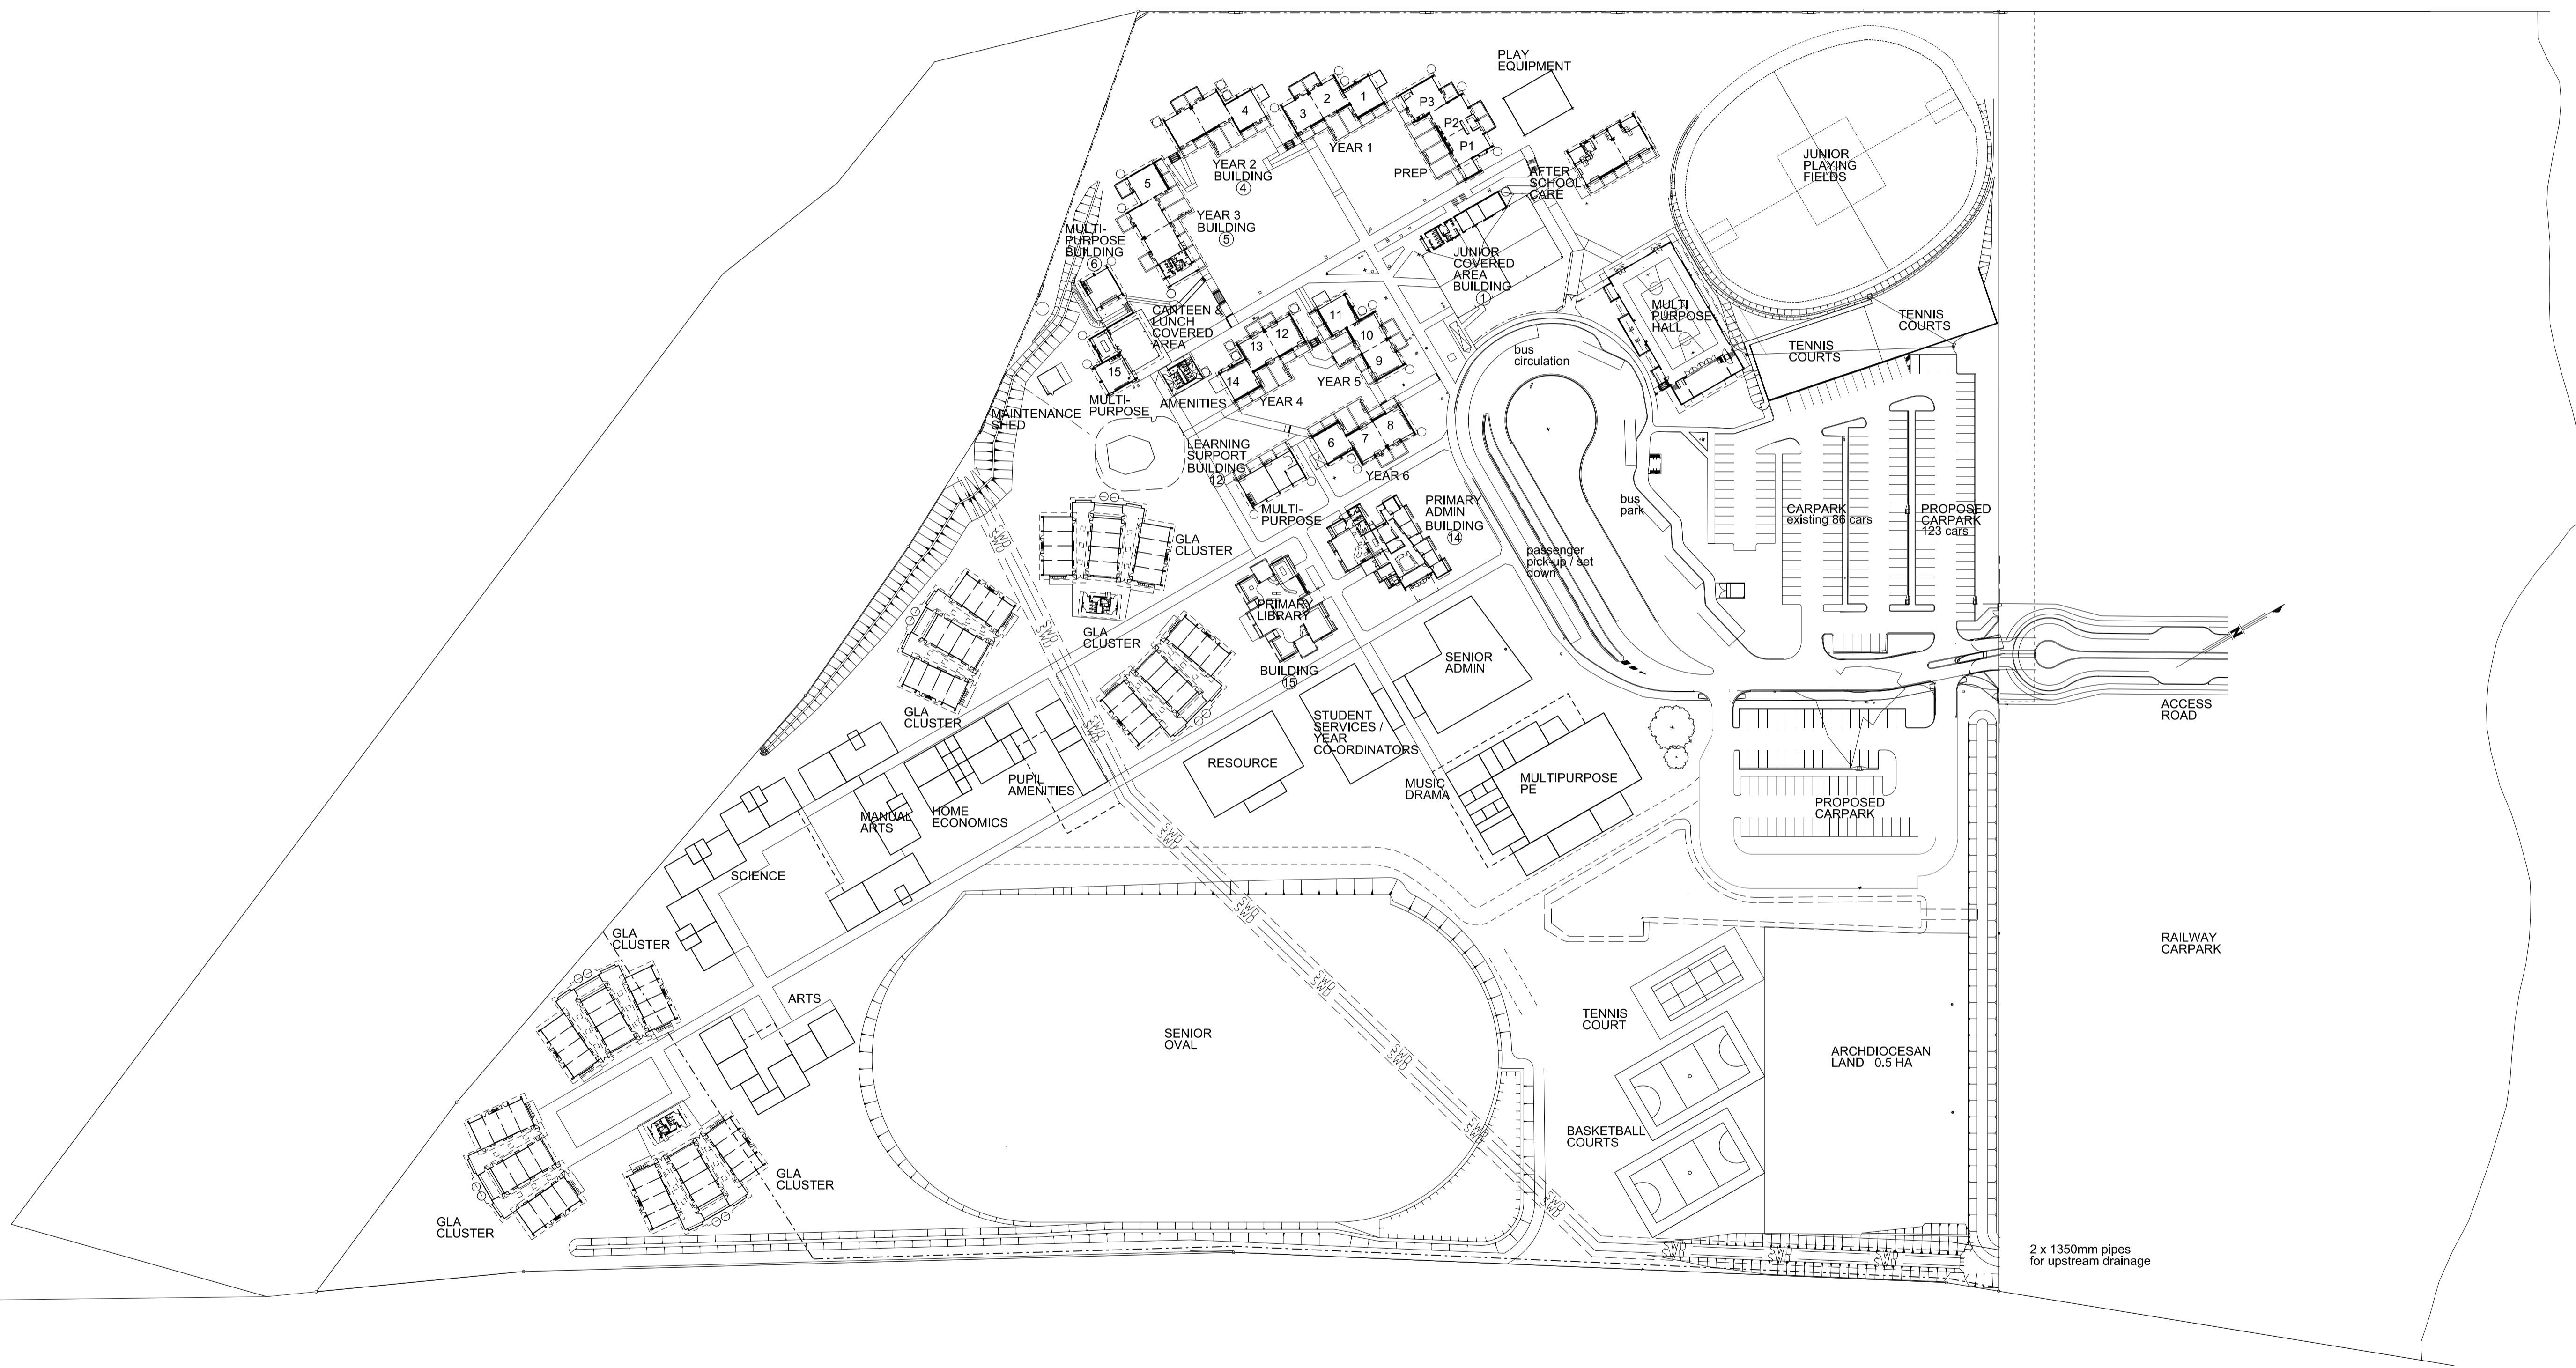


01 SITE PLAN
 - OPTION 1
 scale 1:1000

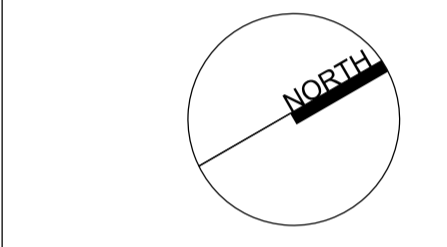

CLIENT

Catholic Education
 Archdiocese of Brisbane

PROJECT

ST BENEDICT'S COLLEGE
 ANZAC AVENUE - MANGO HILL

DRAWING TITLE
SITE MASTER PLAN

DRAWN CHECKED

SCALE DATE
1:1000 @ A1 JAN 2010

figured dimensions take precedence over scaled drawings
 FILE - PROJECT DRAWING NO. REV.
10.1176 DD_A0_0101 P3

Macksey Rush
 architects

14 Douglas Street
 Milton QLD 4064
 p 07 3369 8000
 f 07 3369 8985
 e admin@mackseyrush.com.au

THESE DESIGNS AND PLANS ARE COPYRIGHT AND ARE NOT TO BE USED OR REPRODUCED WHOLLY OR IN PART WITHOUT THE WRITTEN PERMISSION OF MACKSEY RUSH ARCHITECTS PTY LTD. CHECK AND VERIFY ALL DIMENSIONS ON SITE.